


+P2 - Back Ext. Panel

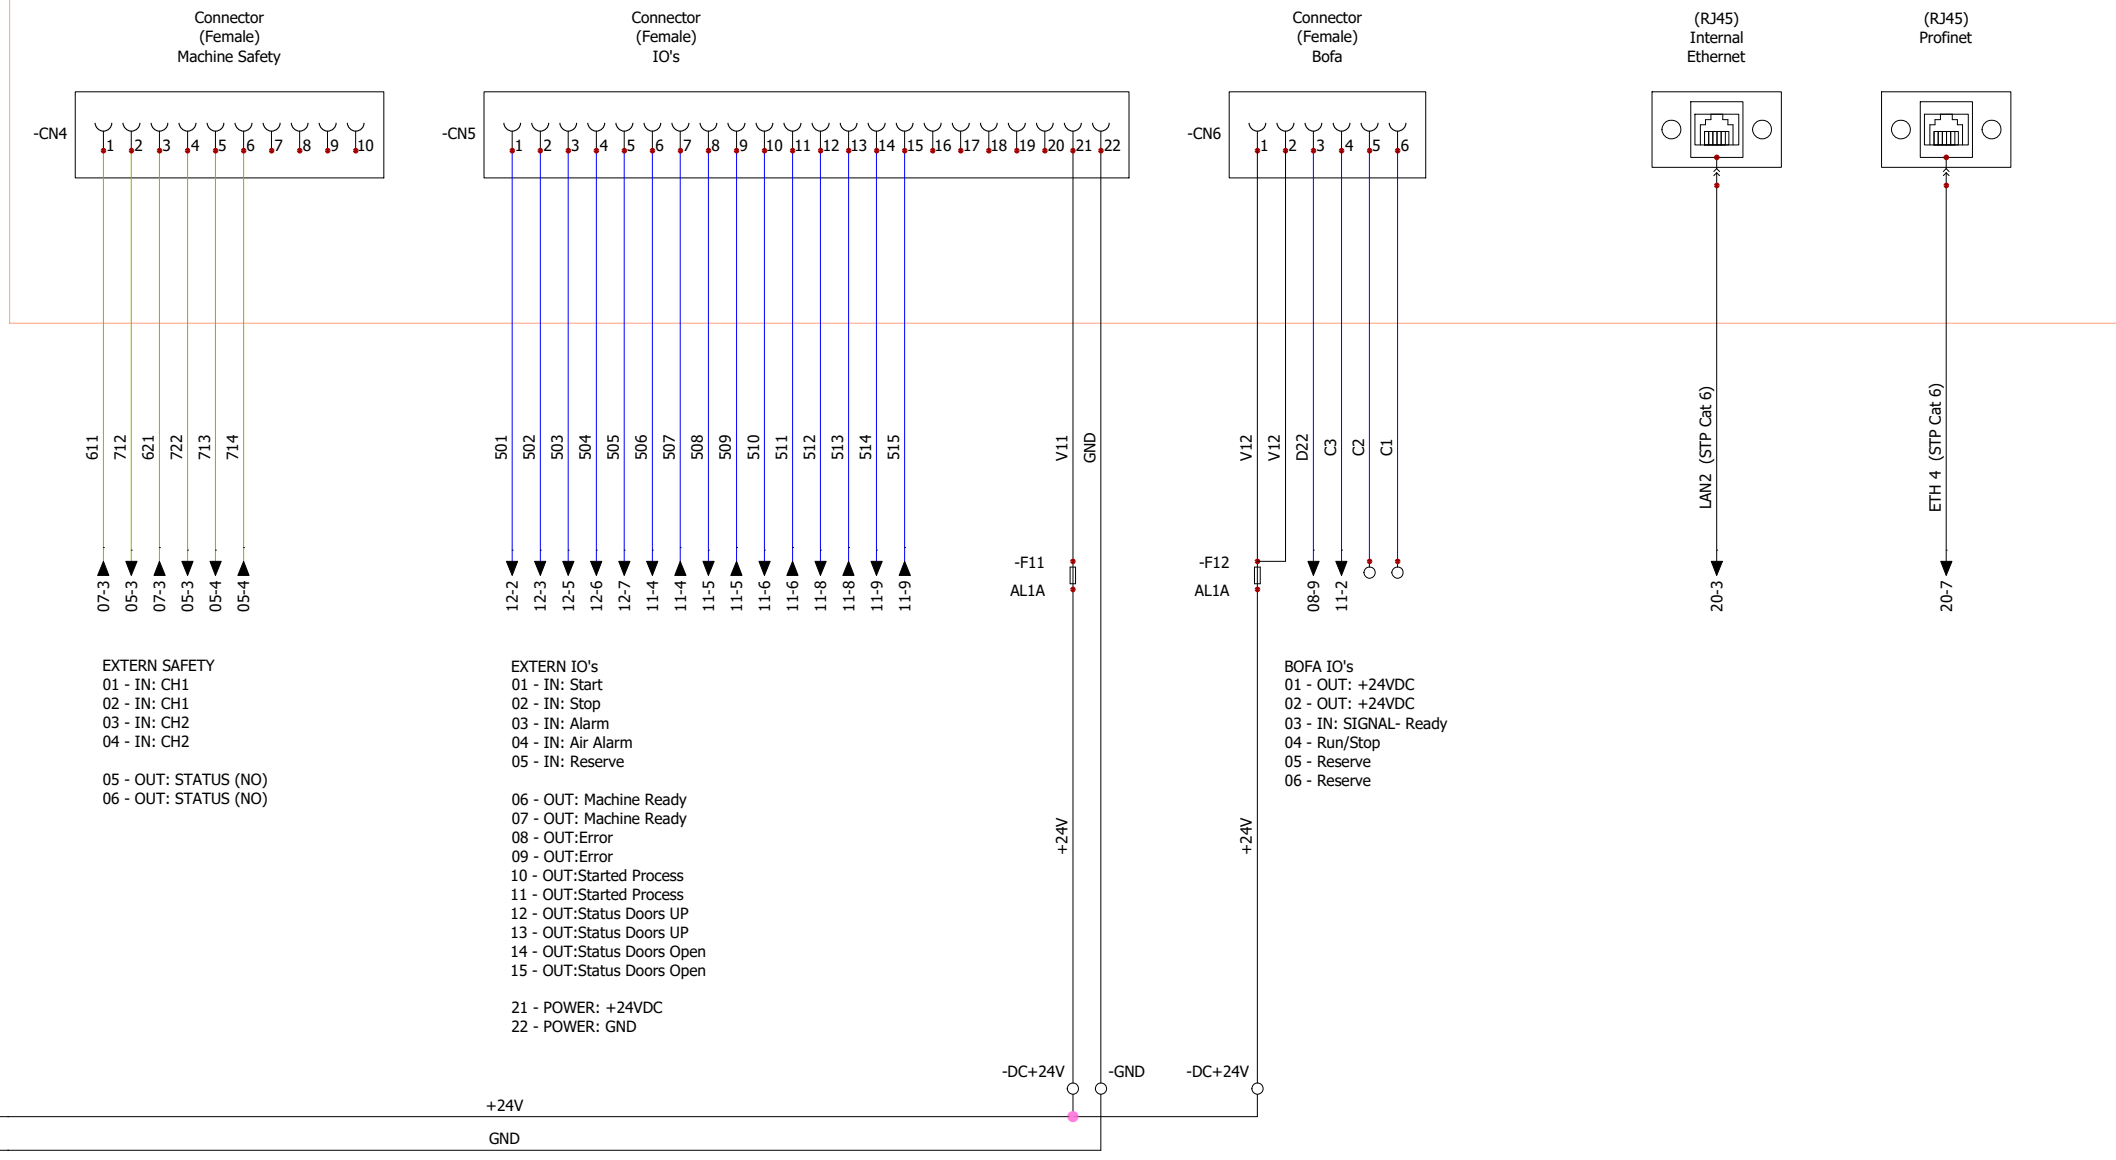

Portlaser Lda.  
Barcelos, Portugal

### Electric Scheme (OP050)

12	25/03/2024			REVISION
11	07/03/2024			12
10	04/03/2024			
REV.	DATE	NAME	CHANGES	SCHEME
User data 1			User data 2	21

CONTRACT: JANZ

LOCATION: +L1

Painel eléctrico principal